
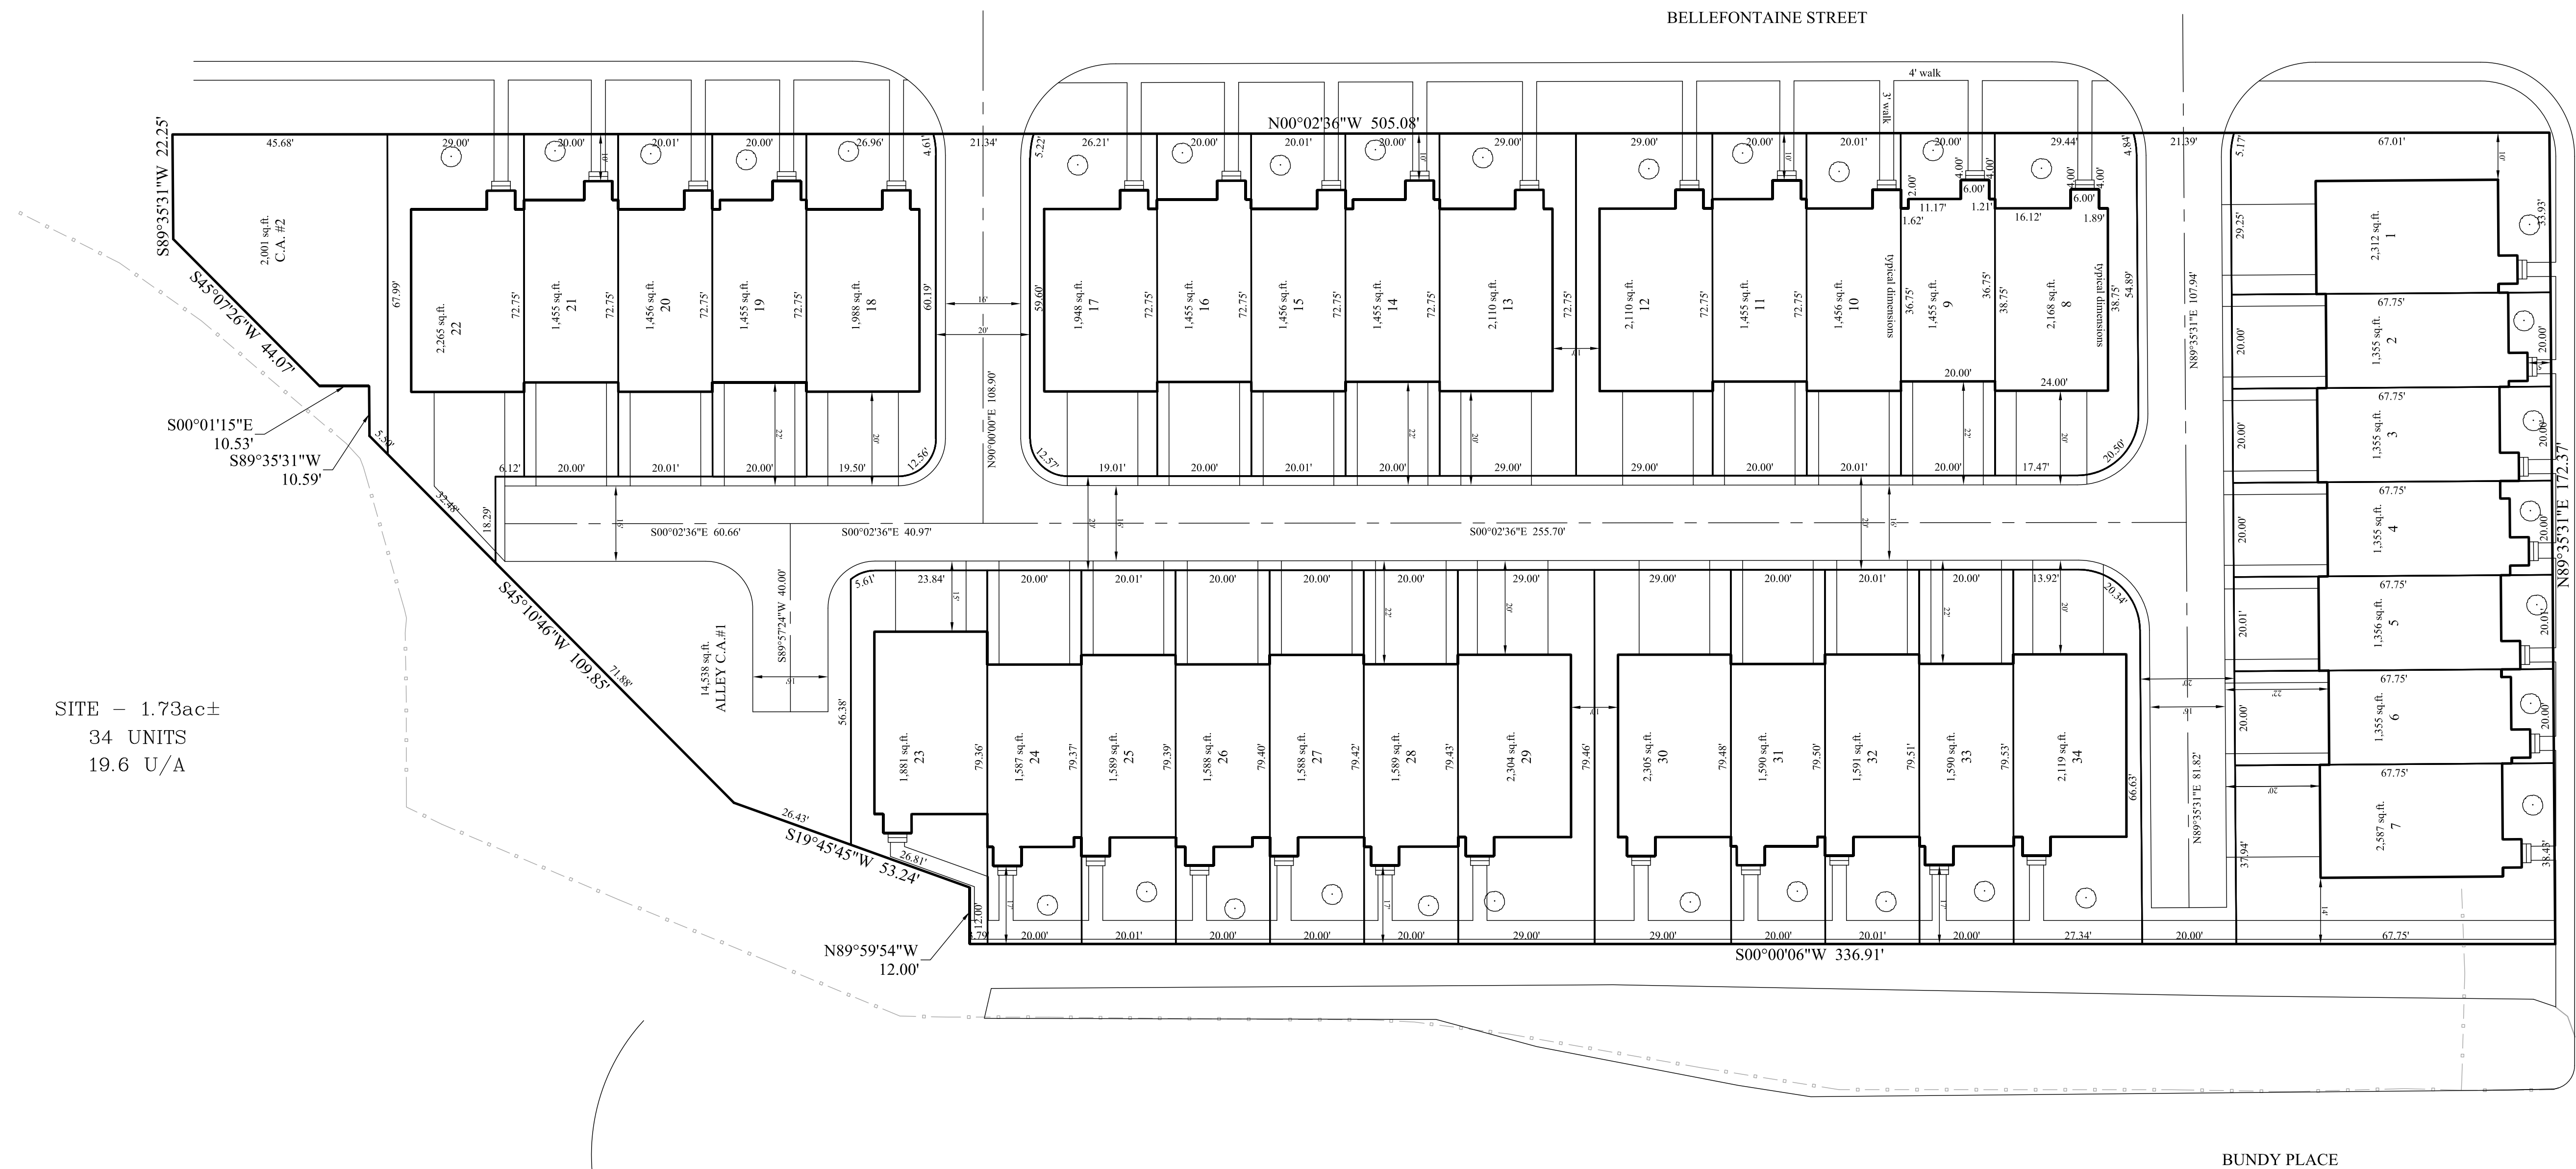


LOCATION MAP

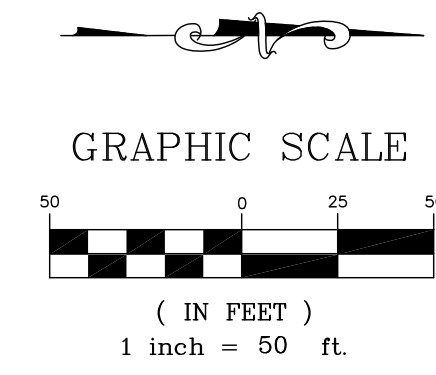

SITE - 1.73ac±
34 UNITS
19.6 U/A

NO.	DATE	MARK	REVISIONS	BY

THIS DRAWING IS NOT INTENDED TO BE REPRODUCED OR TRANSMITTED IN ANY FORM OR BY ANY MEANS, ELECTRONIC OR MECHANICAL, WITHOUT THE WRITTEN PERMISSION OF THE SURVEYOR OR A SURVEYOR LOCATION CERTIFIED:

STOEPPELWERTH
ALWAYS ON

795 East 10th Street, Fisher, IN 46082-2505
phone: 317.849.5935 fax: 317.849.5942

INDIANAPOLIS INDIANA

SITE PLAN
THE BAKERY

DRAWN BY: GDK
CHECKED BY:
SHEET NO.

S & A JOB NO.
76600CAL